


25

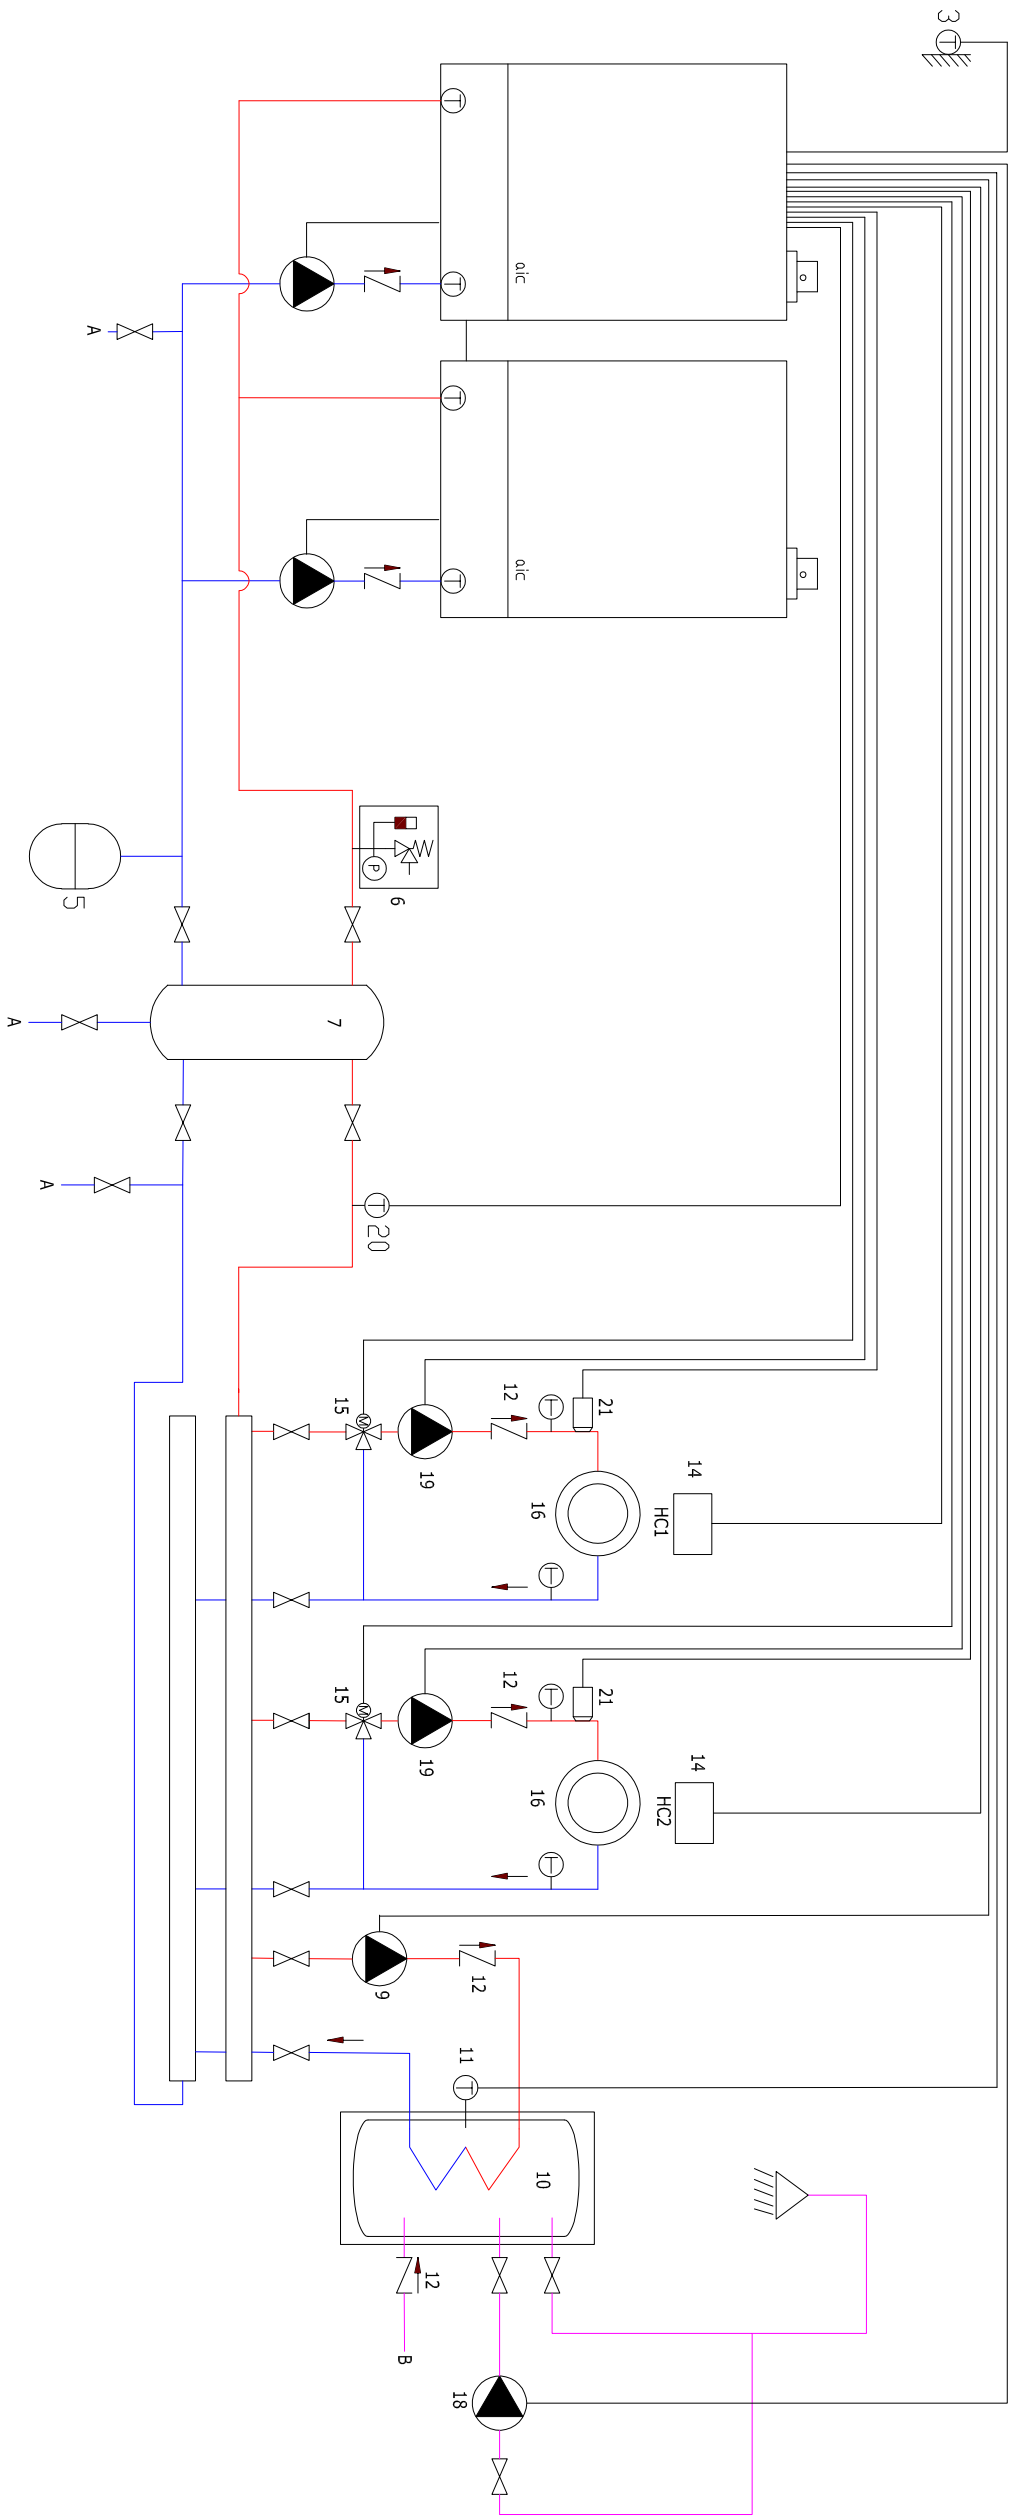

File: CASCADE2XNC_LLH_2XNC_DHW_DHWcirculator.dwg

Cascade 2x NestaChrome with low loss header, 2 mixing heating circuit, DHW and DHW circulation pump

This drawing and its contents is the property of the A/C group and may not be copied or otherwise disclosed to any third party without the written consent. Contraventions will be prosecuted.
PLEASE NOTE: This layout is only in principle, it is not intended as an executive layout and is not intended to replace existing design schemes.

3

4

5

6

7

8

9

10

11

12

13

14

15

PROJENET SOLUTION