
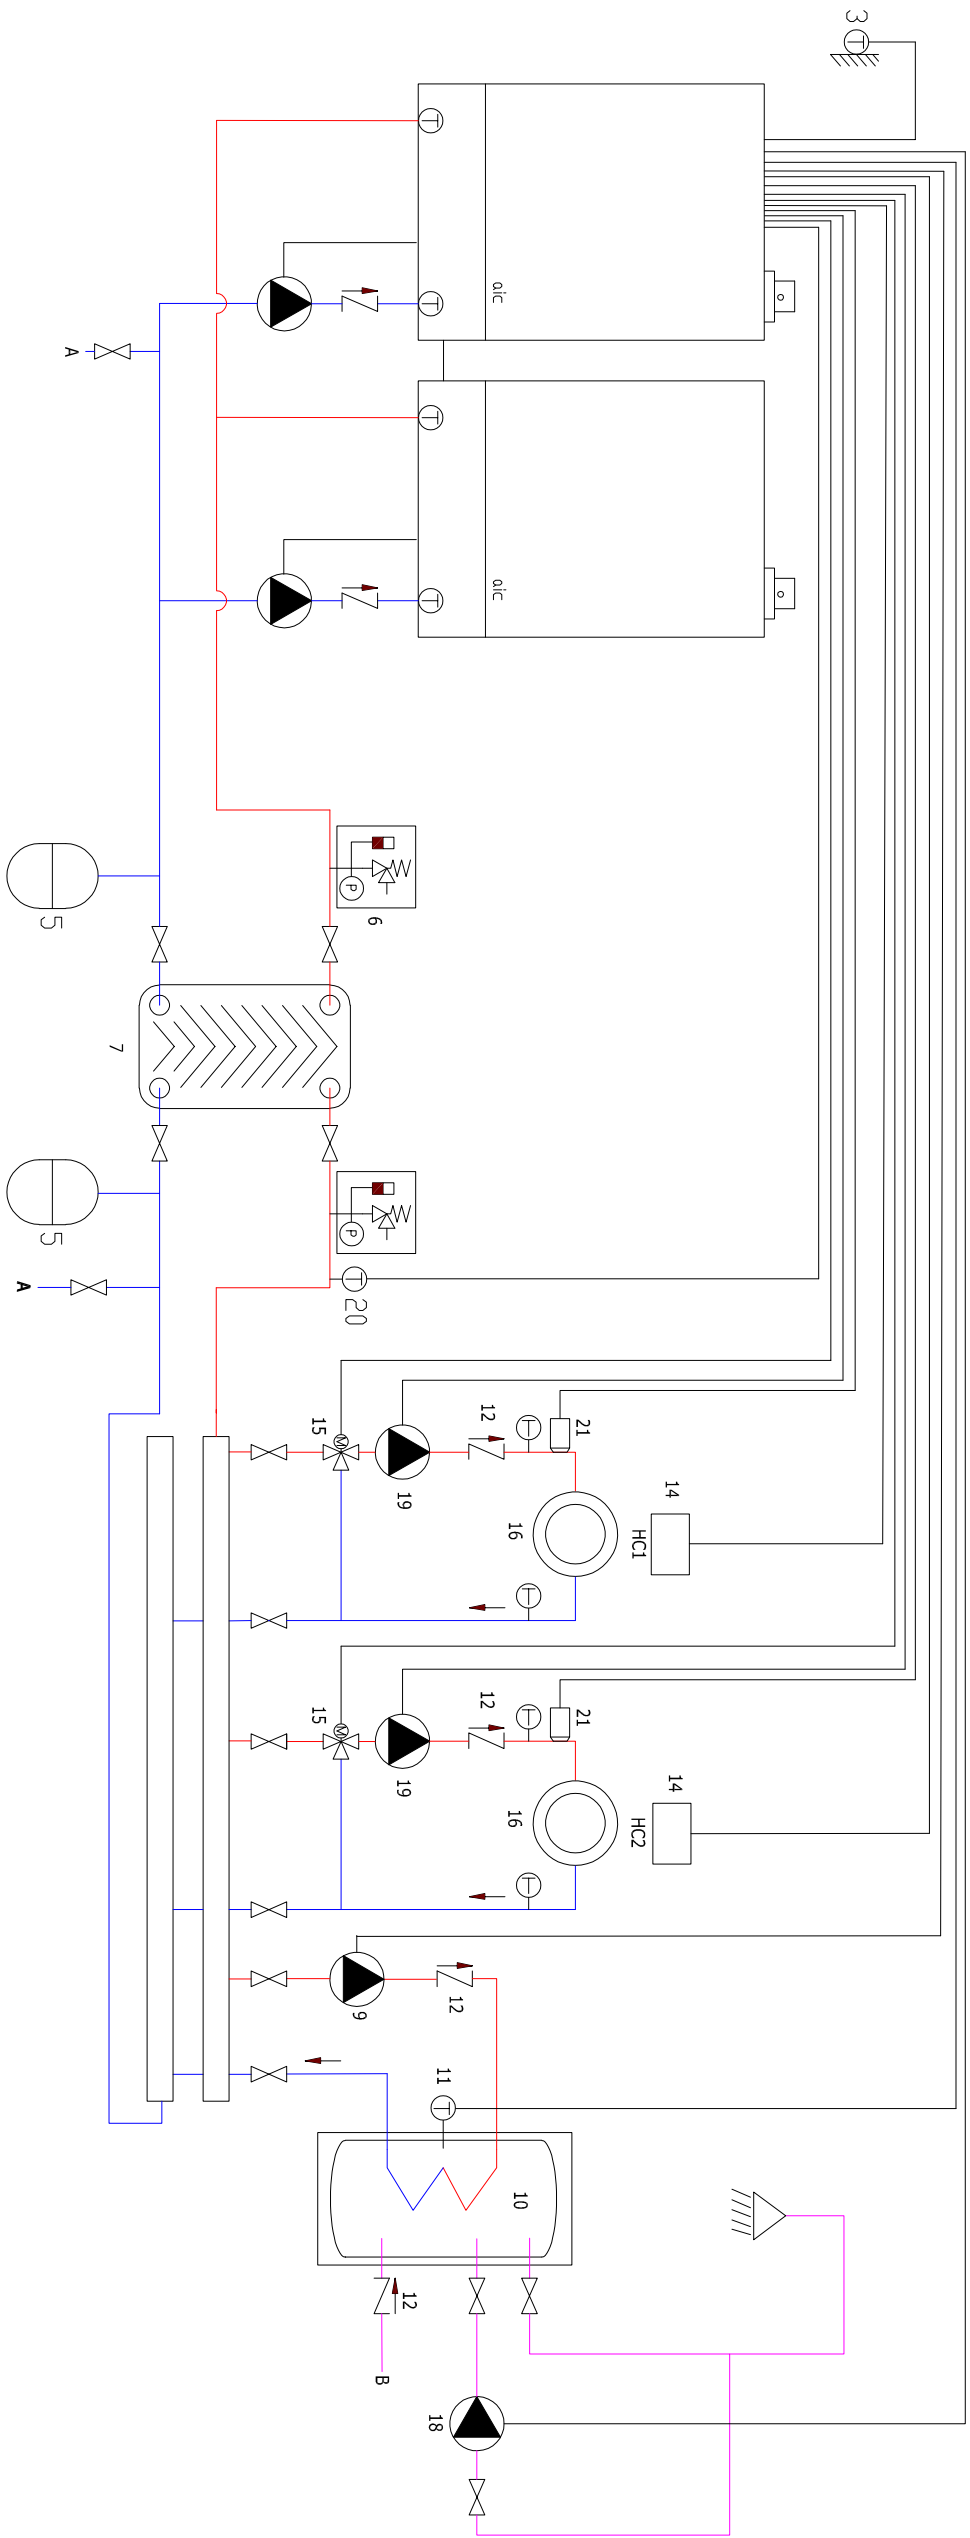


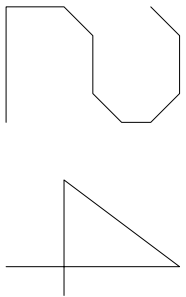

File: CASCADE2XNC_PHEX_2XNC_DHW_DHW_Circulator.dwg

Cascade 2x NestaChrome with plate heat exchanger, 2 mixing heating circuit, DHW and DHW circulation pump

This drawing and its contents is the property of the AIC group and may not be copied or otherwise disclosed to any third party without the written consent. Contraventions will be prosecuted.
PLEASE NOTE: This layout is only in principle, it is not intended as an executive layout and is not intended to replace existing design schemes.