


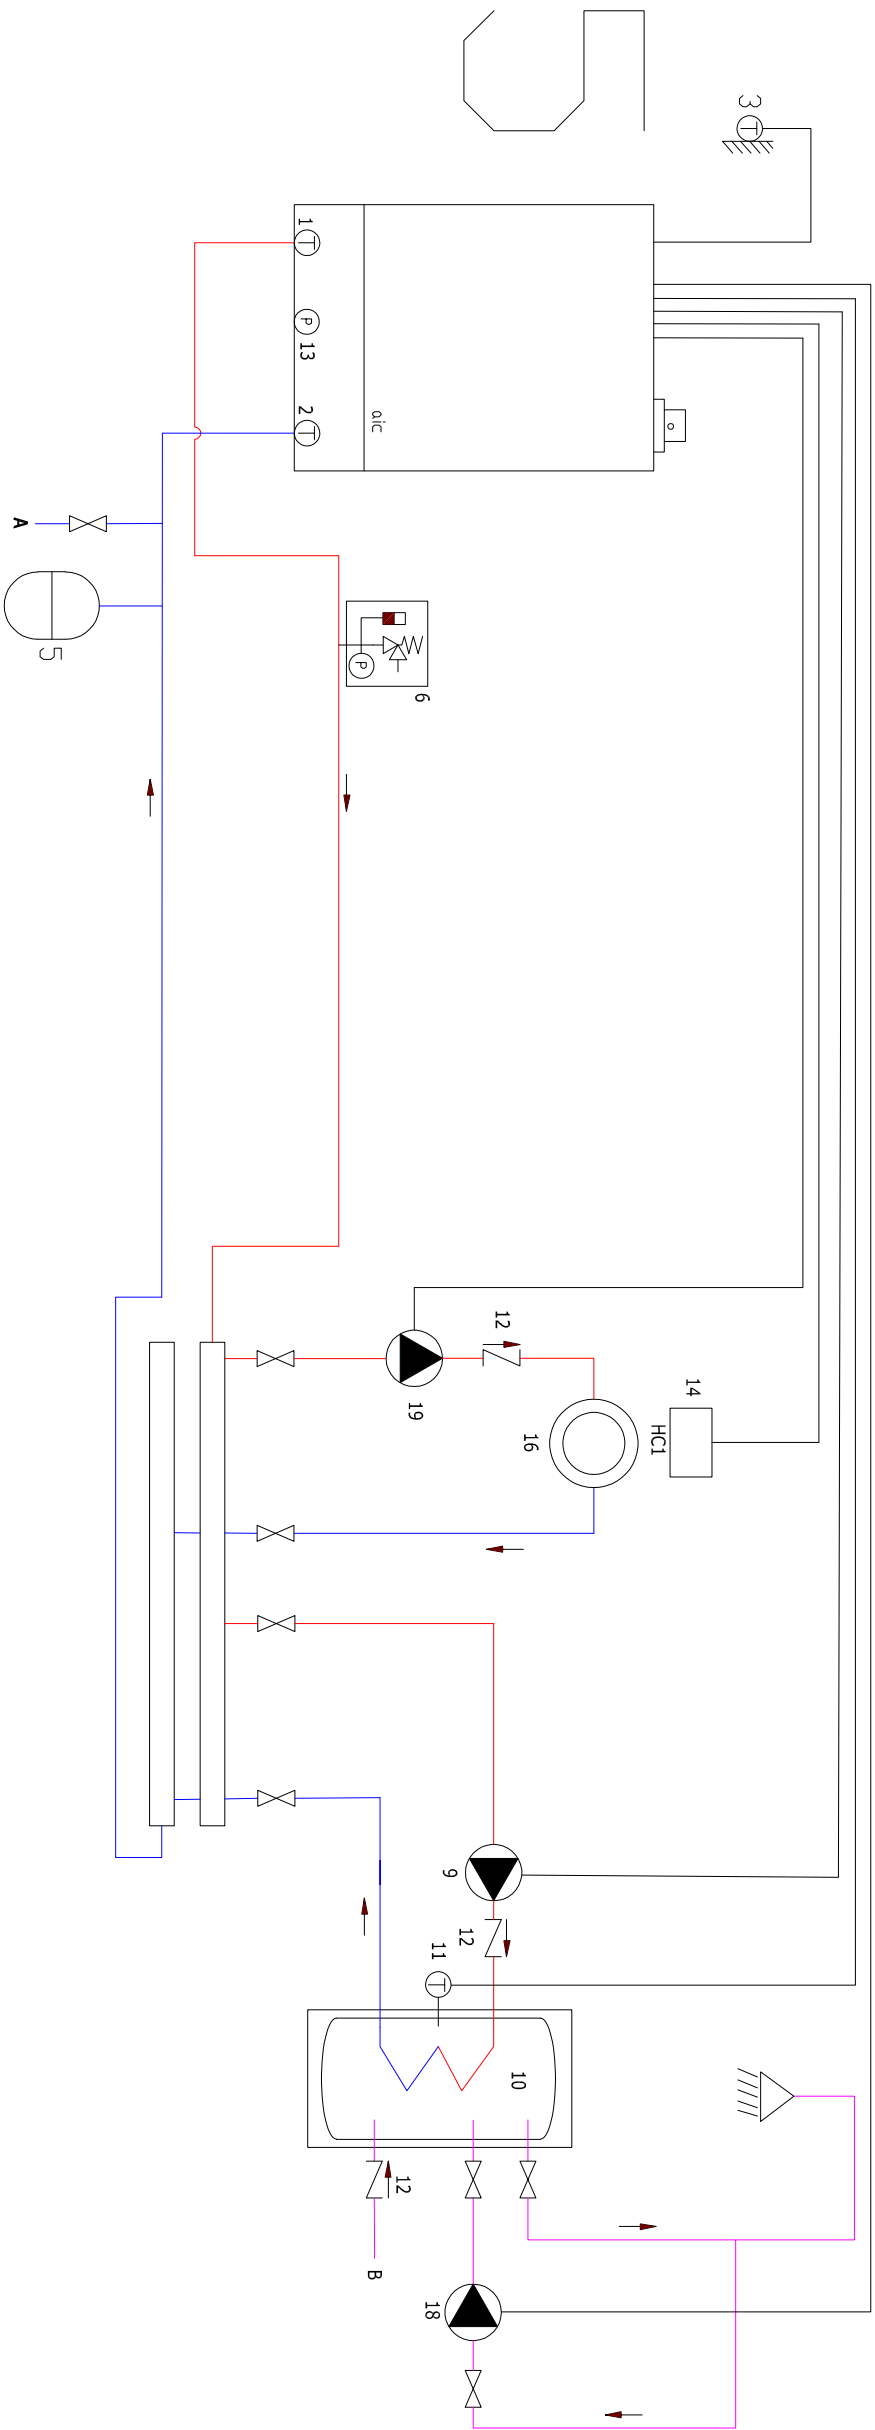

File: NC_1xDC_DHW_DHWcirculator.dwg

NestaChrome with 1 direct heating circuit, DHW and DHW circulation pump

This drawing and its contents is the property of the A/C group and may not be copied or otherwise disclosed to any third party without the written consent. Contraventions will be prosecuted.

PLEASE NOTE: This layout is only in principle, it is not intended as an executive layout and is not intended to replace existing design schemes.

PROJENET SOLUTION