


11

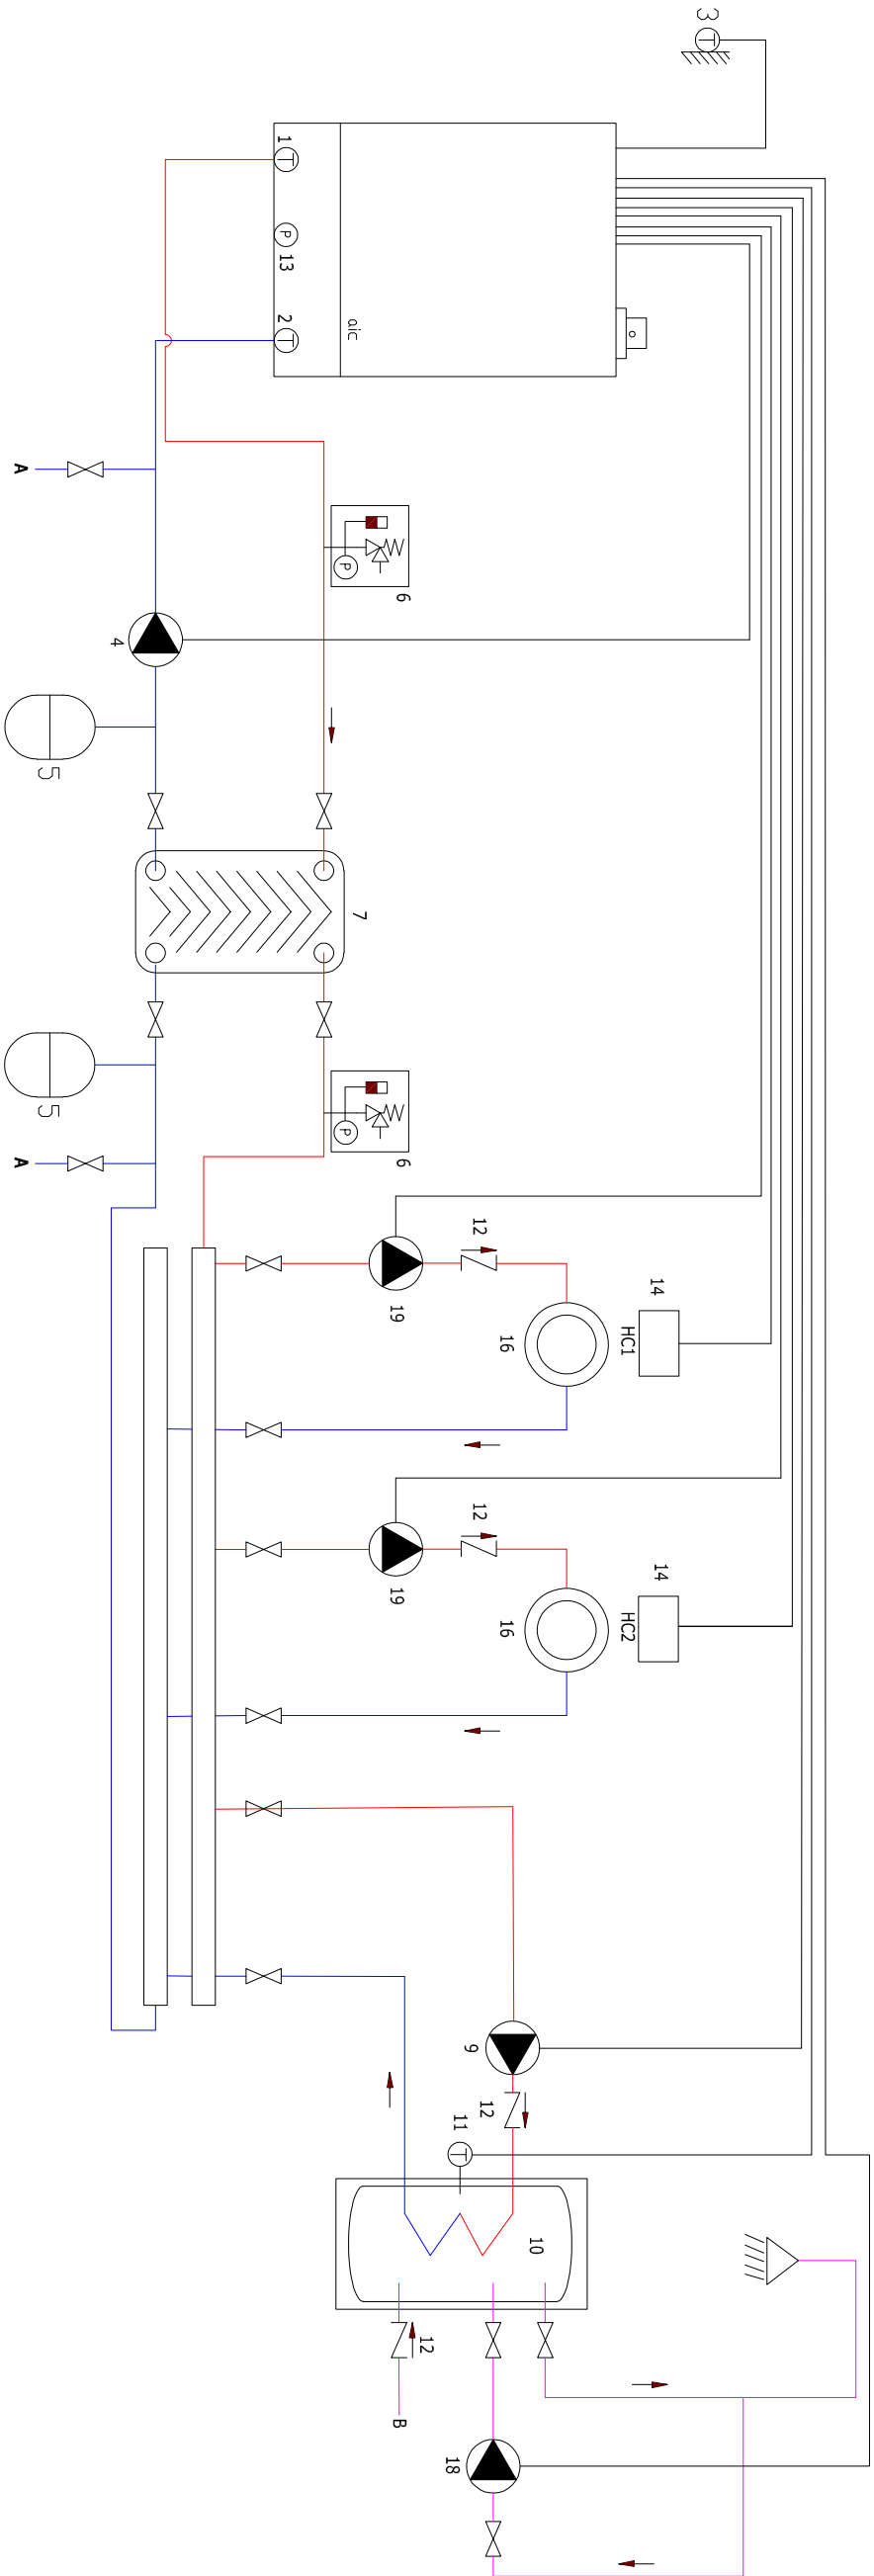

File: NC_PHEX_2x2C_DHW_DHW_Circulation.dwg

NestaChrome with plate heat exchanger, 2 direct heating circuit, DHW and DHW circulation pump

This drawing and its contents is the property of the a/c group and may not be copied or otherwise disclosed to any third party without the written consent. Contraventions will be prosecuted.
PLEASE NOTE: This layout is only in principle, it is not intended as an executive layout and is not intended to replace existing design schemes.

PROJENET SOLUTION